


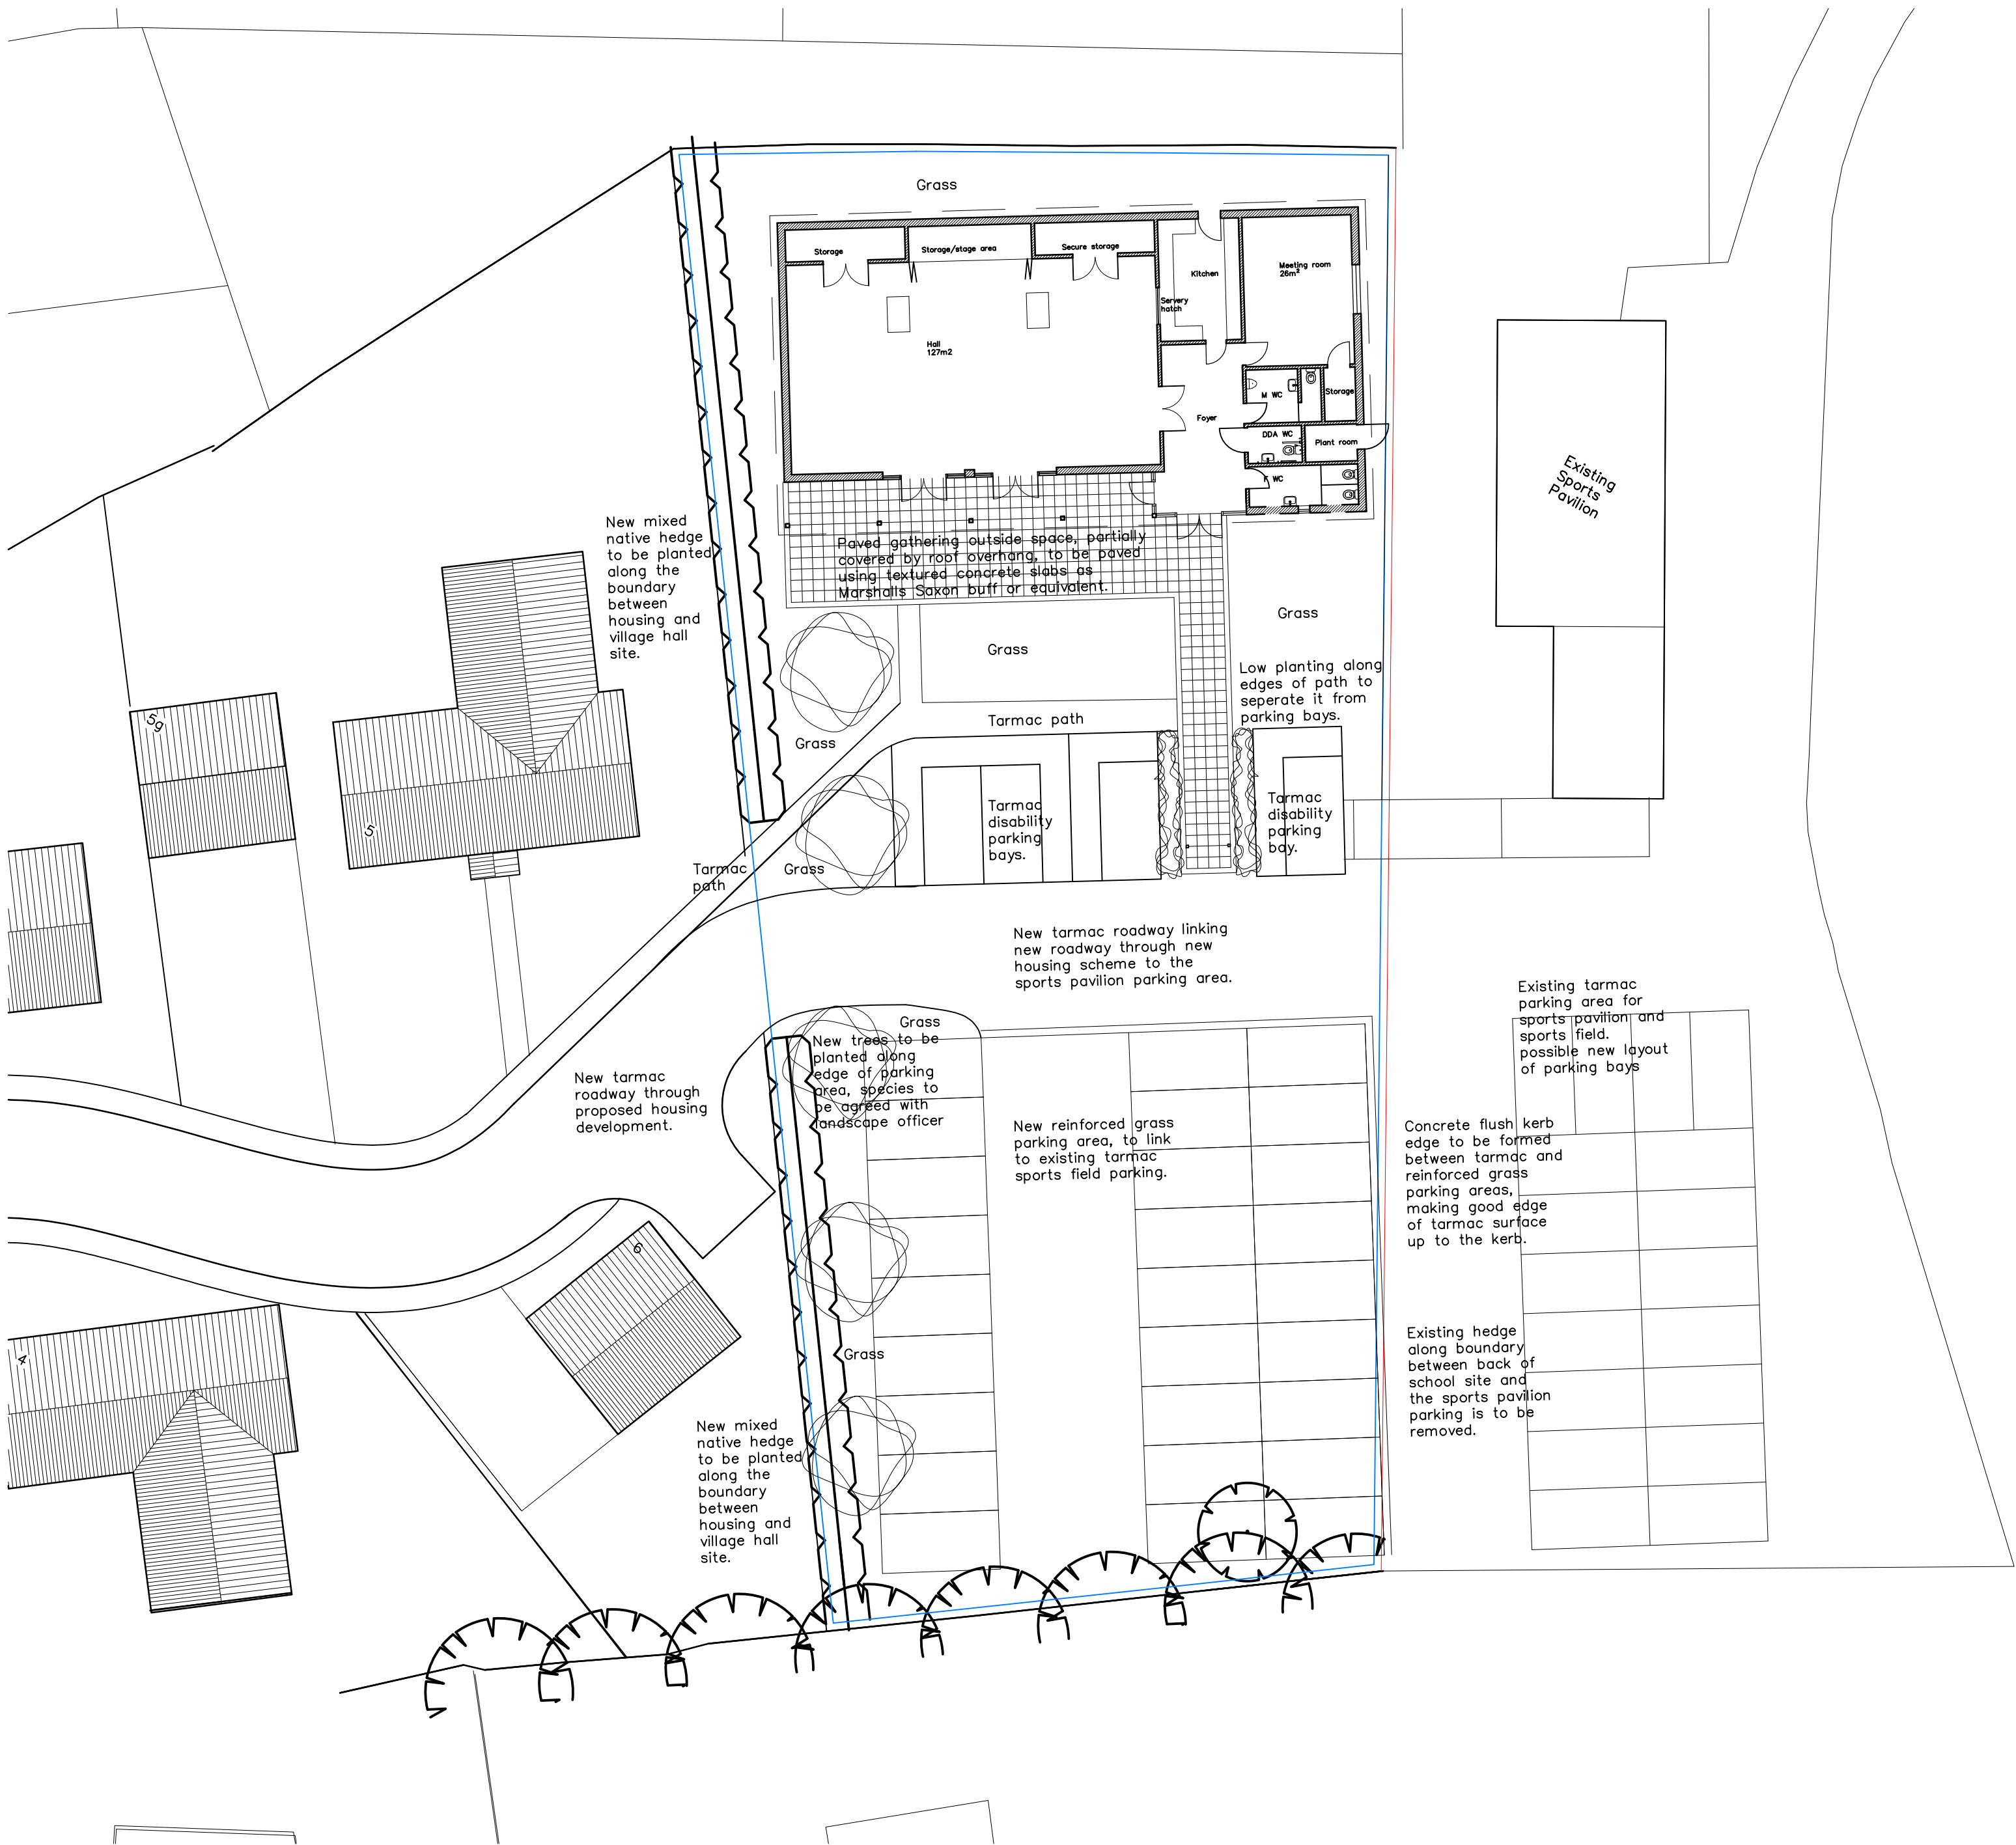

Revisions:		
Client: Tuddenham village hall committee		
Andrew Long		
Job Title: Tuddenham new village hall		
Drawing Title: Proposed site layout with landscaping		
Scale:	Drawn By:	Date:
1: 200	MC	Feb 16
Job Number:	Drawing Number:	
5197	07	

WCP THE WHITWORTH CO-PARTNERSHIP LLP
CHARTERED ARCHITECTS AND SURVEYORS

18 Hatter Street, Bury St Edmunds, Suffolk, IP33 1NE
T: 01284 760421 F: 01284 704734 info@whitcp.co.uk www.wcp-architects.com

NOTE:
Do not scale from this drawing. Confirm all dimensions on site. Refer any discrepancies to the Architect before work is put in hand. Read this drawing in conjunction with the relevant sections of the specification, schedule of works and other drawings.

This drawing is copyright of The Whitworth Co-Partnership LLP.